

PROPOSED SITE LAYOUT PLAN


Drawn Copyright 2009. All rights reserved. Licence number 100020449.



Client:	George F White			Paul J Conn Architectural Services The Old Post Office 31 Main Road Kenton Bank, Ford Newcastle upon Tyne NE13 9AA Tel: 0191 2140022 Fax: 0191 2140066 www.pjc-architecture.co.uk # pjc-architects.co.uk
Project:	Development of Home Farm, Ellingham, Northumberland			
Title:	Proposed Site Layout			
Revision	Dwg no.	Date	Scale	
A	SK_001_01	25 Aug 09	1:500	



Proposed Aerial View of Site

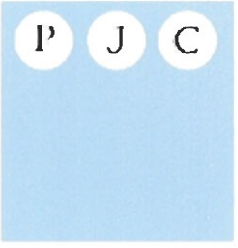



Paul J Conn

Architectural Services
 The Old Post Office
 31 Main Road
 Kenton Bank Foot
 Newcastle upon Tyne
 NE13 8AA
 Tel: 0191 21 40022
 Fax: 0191 21 40066
 www.pjc-architecture.co.uk
 e - pjc-architecture.co.uk


Client:	George F White		
Project:	Proposed Residential Development at Home Farm, Ellingham, Northumberland		
Title:	Proposed Aerial View		
Revision	Dwg. no.	Date	scale
-	SK_526_02	13/03/09	NTS




Elevation G

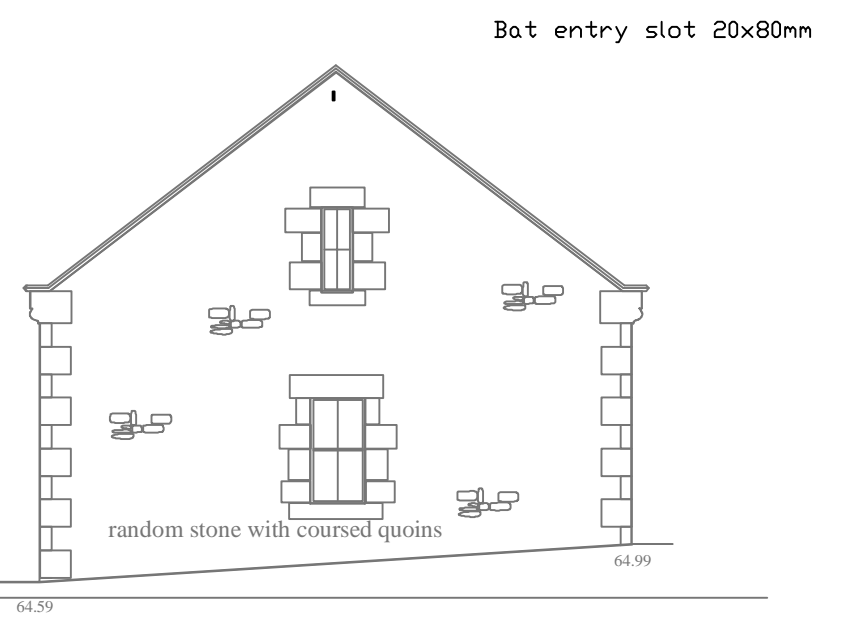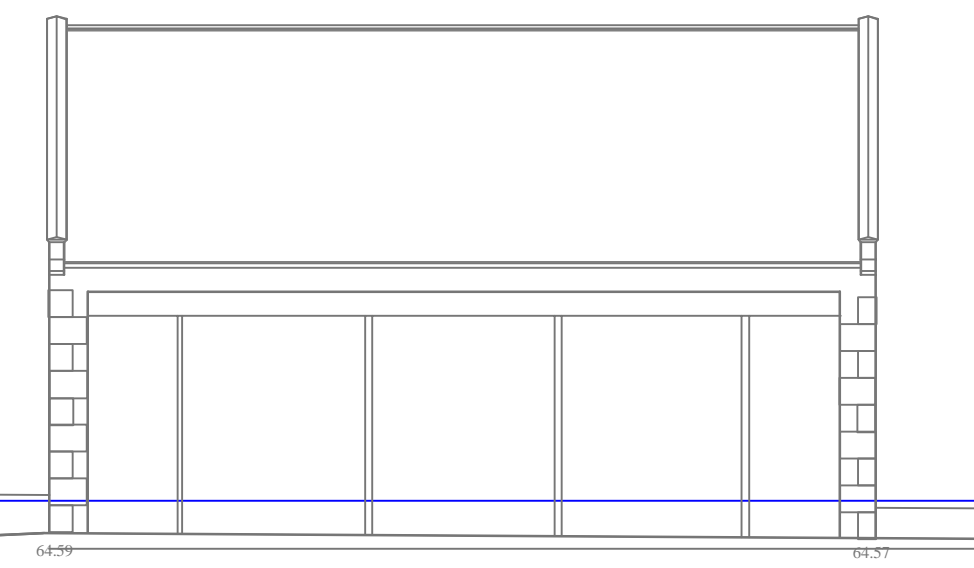


Elevation H

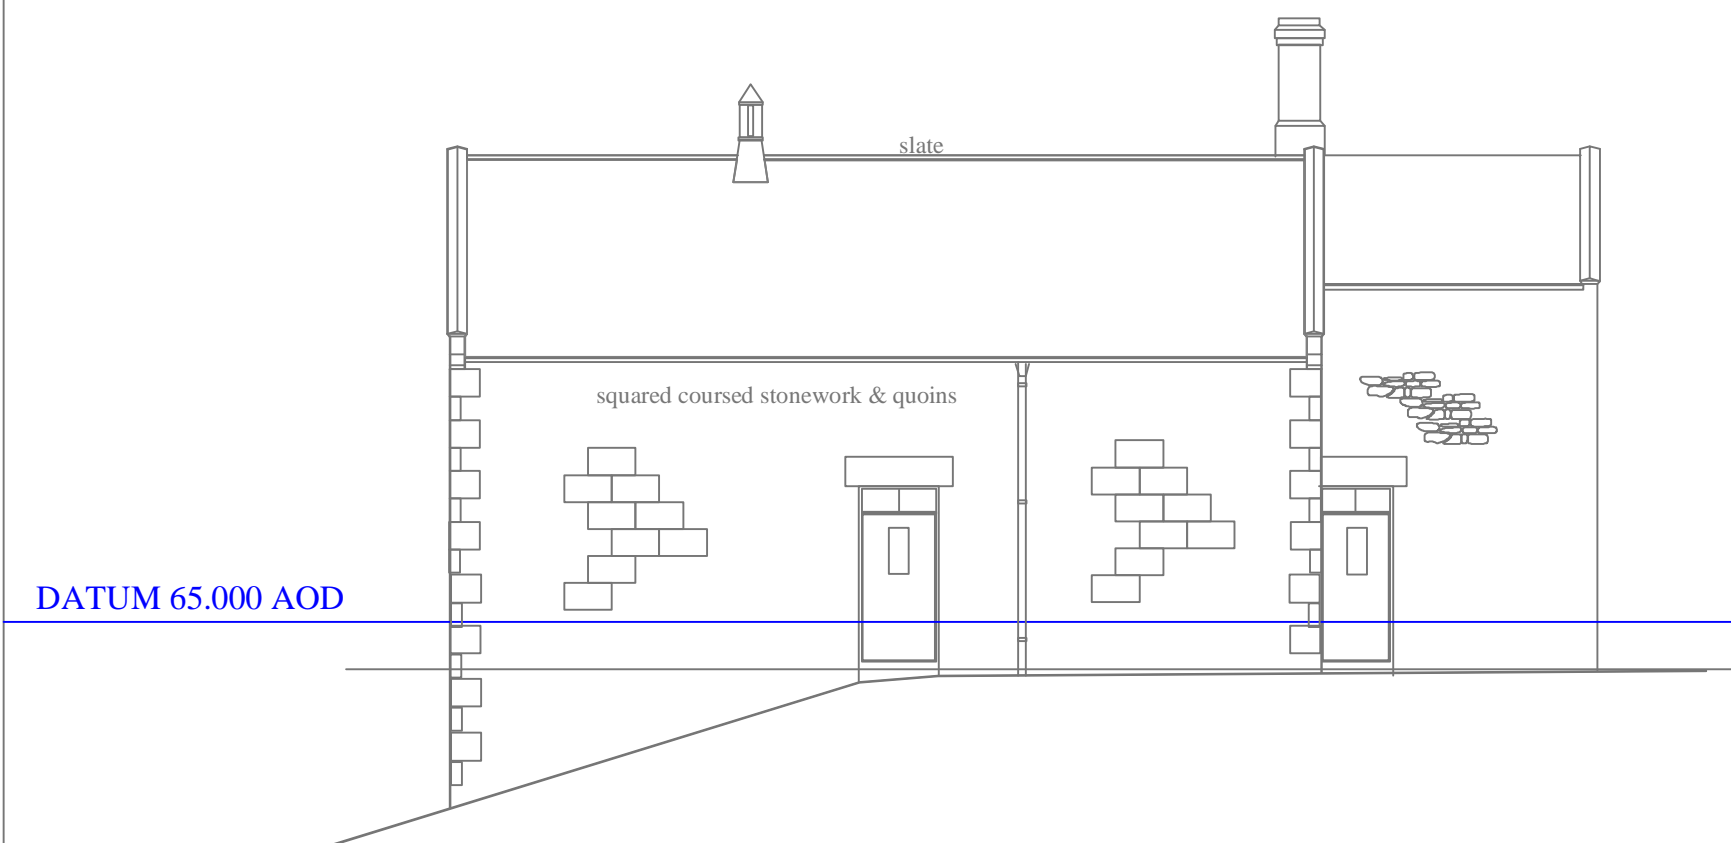


Elevation K

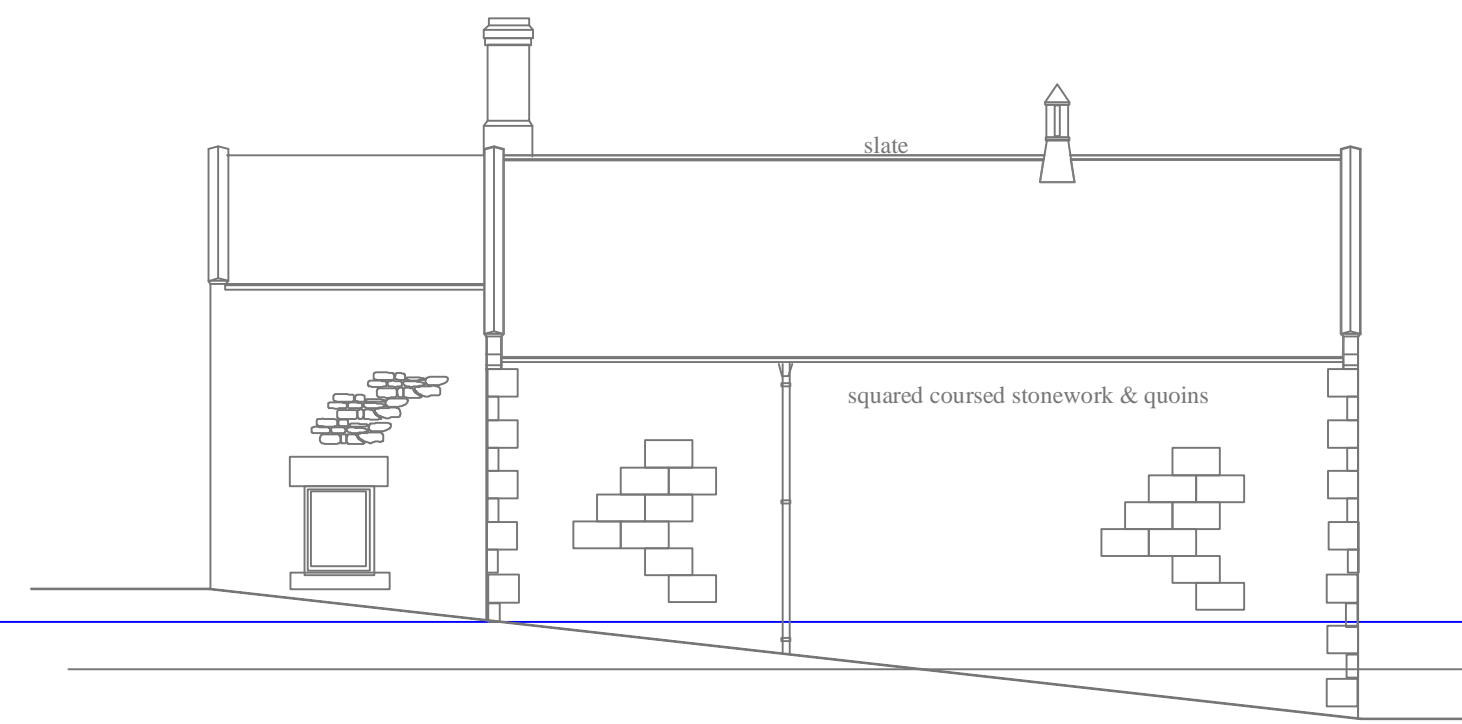



Elevation K2

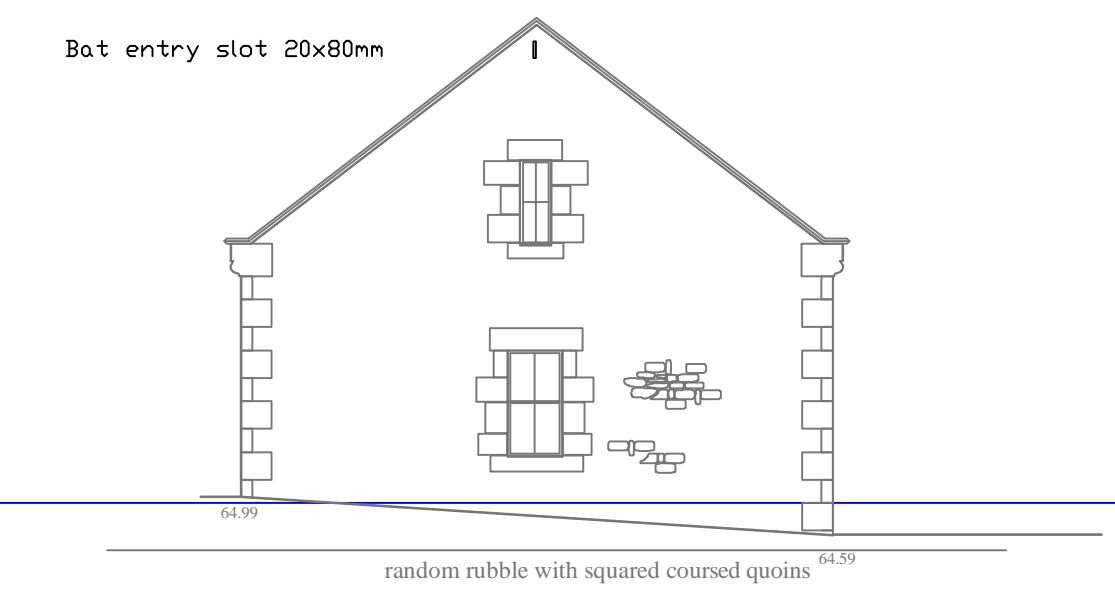

Elevation J

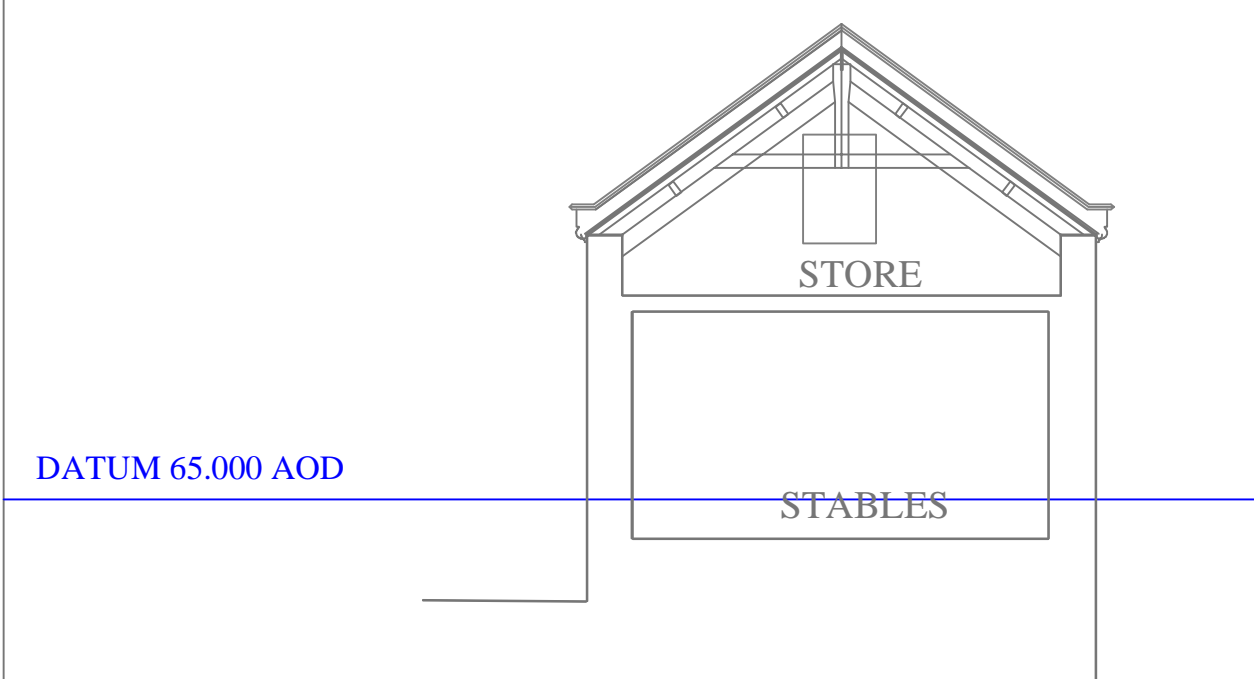

Elevation I

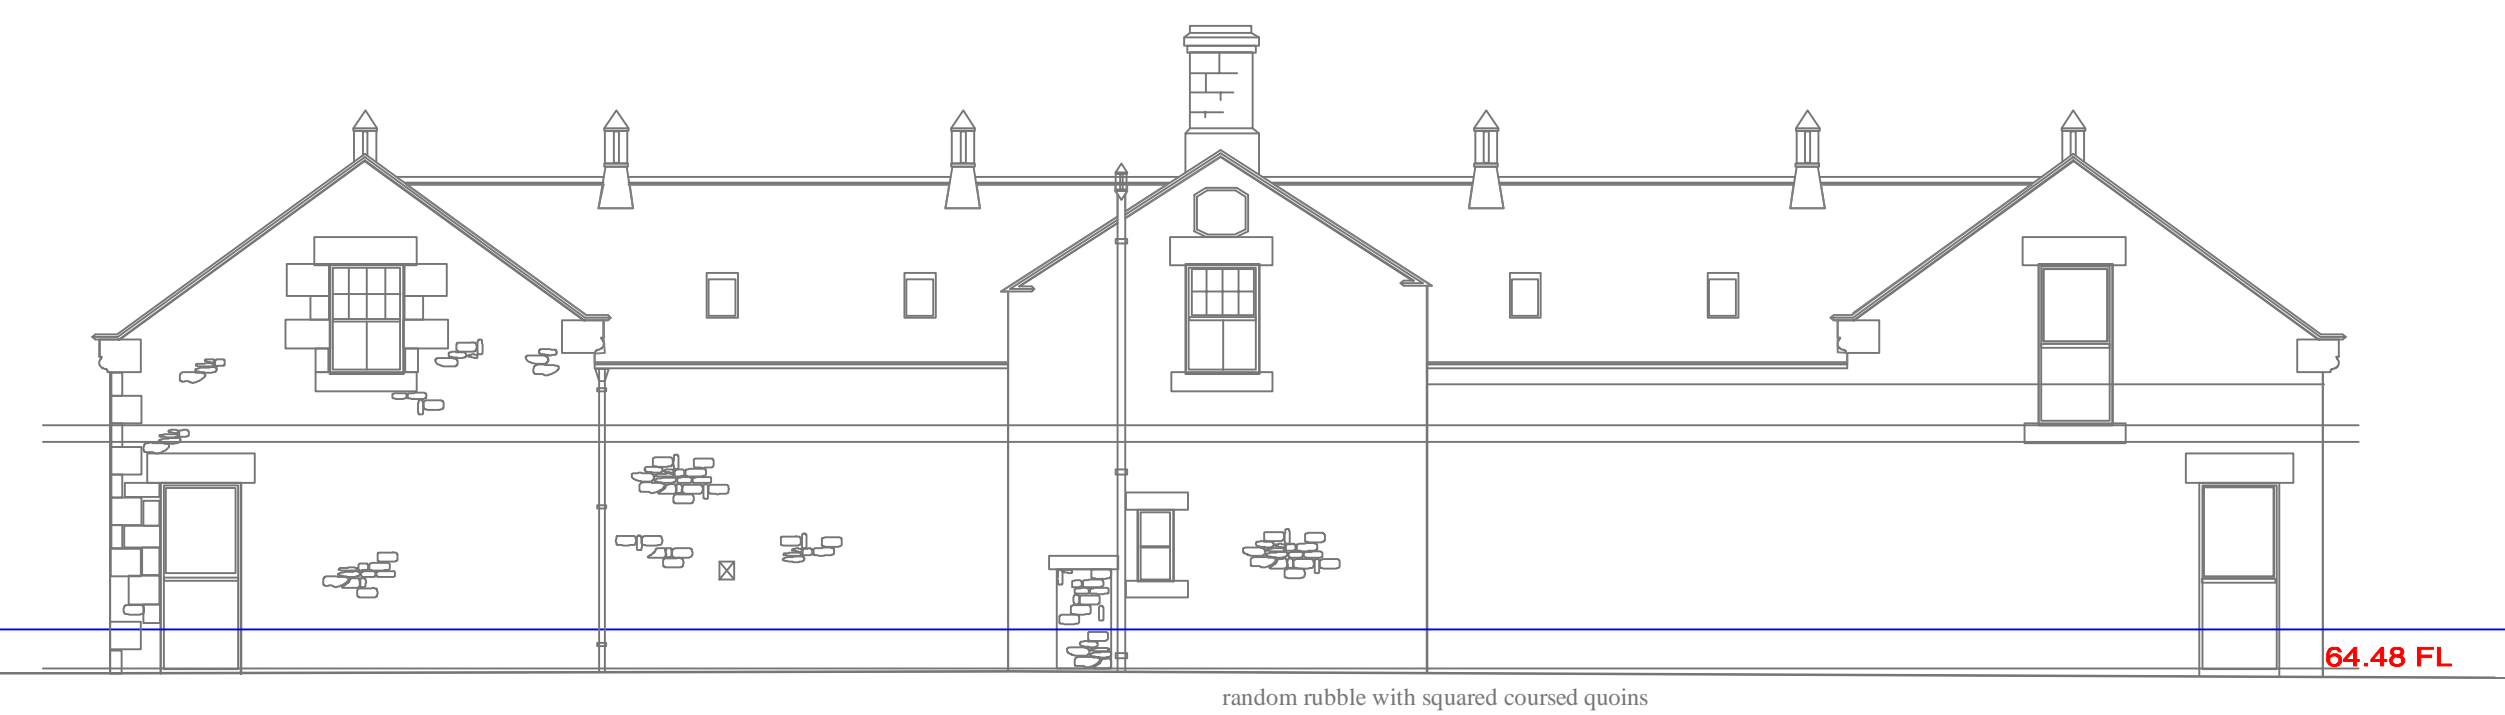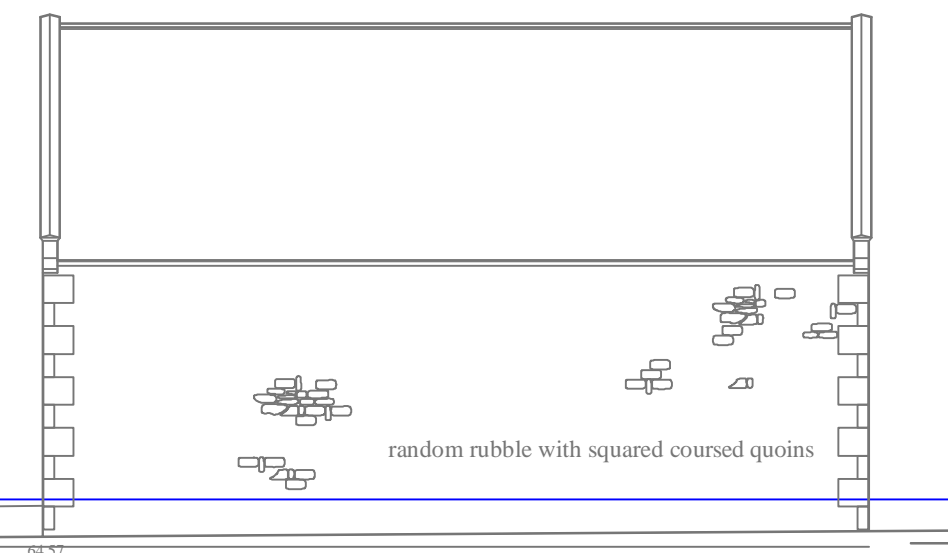

Job.	Home Farm, Ellingham	Sue Hyett
Client.		CHARTERED ARCHITECT
Drawing.	Proposed Elevations Sheet 2	1 The Peth Stables Telephone / Fax : 01665 6065
Scale.	1:100	Walkergate
Drawing No.	E/BP/HF03/3	Alnwick
Date.	AUG04	Northumberland NE66 1NB
Rev.		